

DATE	NAME




Builder:

Drawing Details	Scale	1:100
Designed	Job No.	DAS
Sheet No.	Date	

Client:

Project:
The "NEBO"

Filename: W:\Neb\TheColumn\3\Smiths
FLOOR PLAN

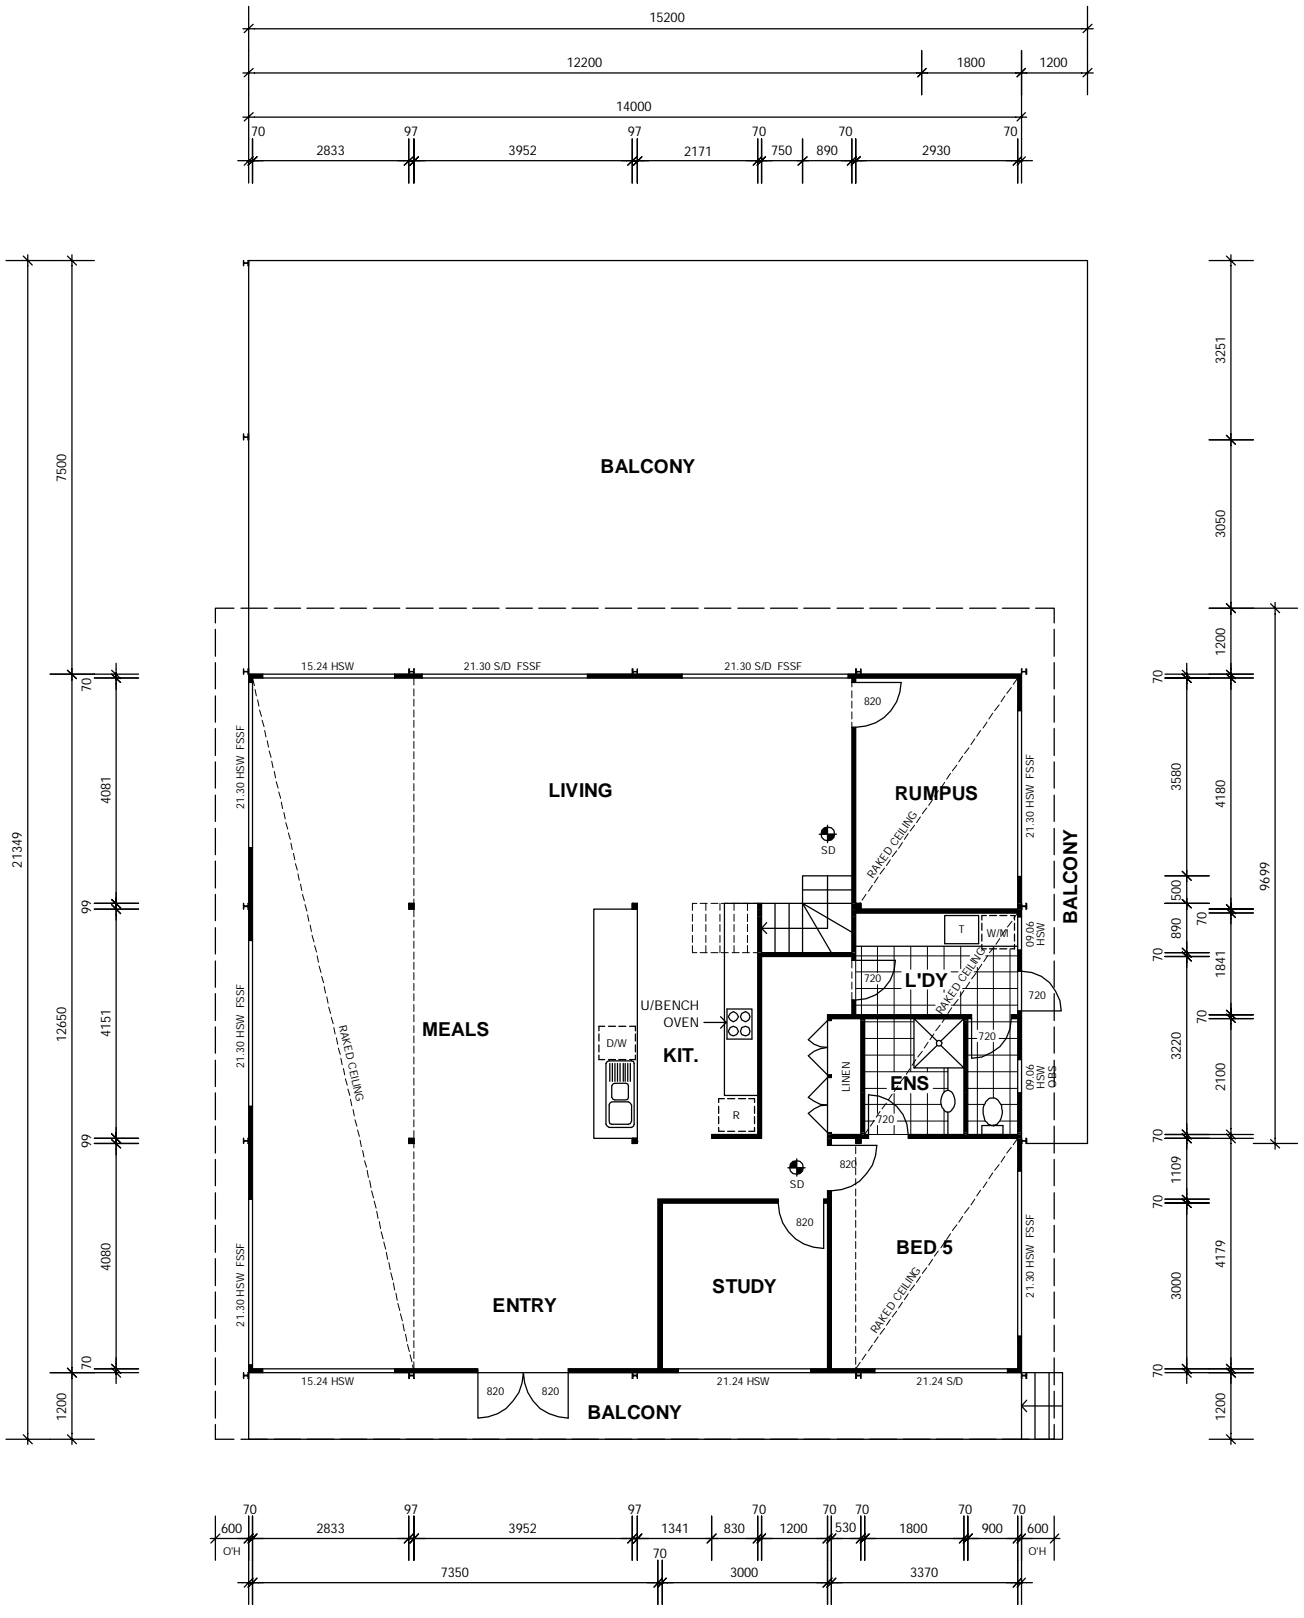

FIRST FLOOR

DATE

NAME



Builder:




Drawing Details

Scale	1:100
Designed	DAS
Job No.	
Sheet No.	
Date	

Project:

The "NEBO"

FLOOR PLAN

 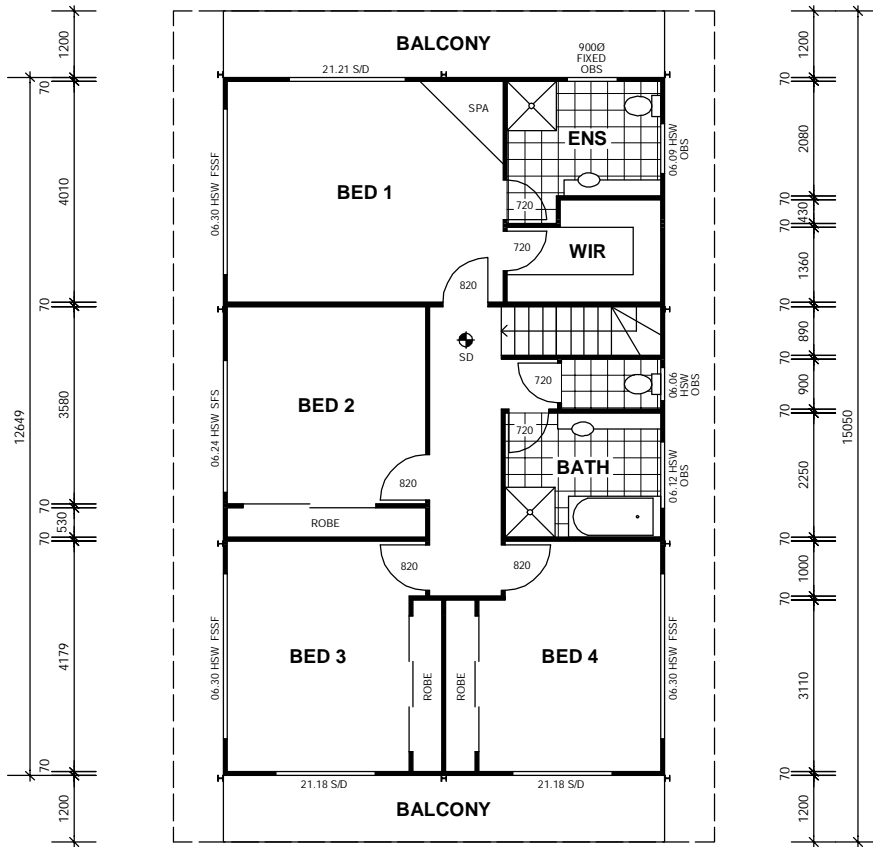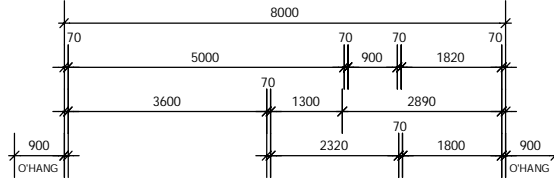

SECOND FLOOR