

**FIRST FLOOR**



No.	Revision/Issue	Date


**Ezy Homes Aust. Pty Ltd**  
 A/T/F EZY HOMES UNIT TRUST  
 P.O. Box 175 Beenleigh QLD, 4207  
 Ph: 3807 0937 Fax: 3382 6339  
 Lic No.: 1041791 ABN: 37 571 717 674  
 www.ezyhomes.com.au


Builder

Client


Project  
"PACIFIC 64"

Description  
FLOOR PLAN


Job No. \_\_\_\_\_  
 Drawn by \_\_\_\_\_  
 Date \_\_\_\_\_ Sheet **2**  
 Scale 1:100 A3

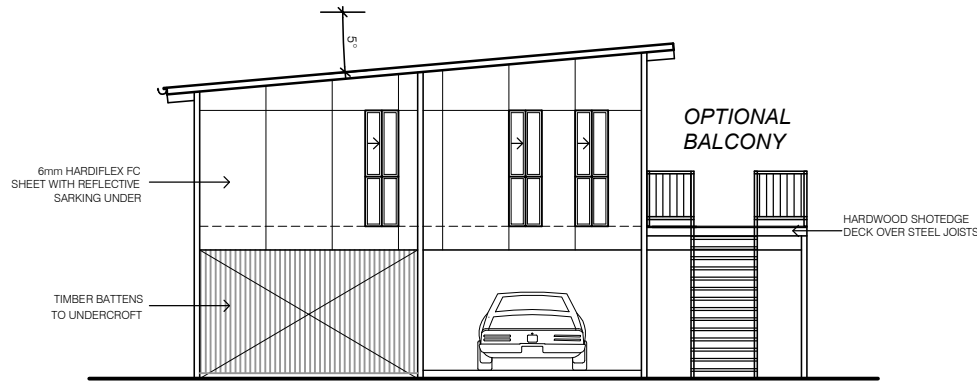


○ **FRONT ELEVATION**

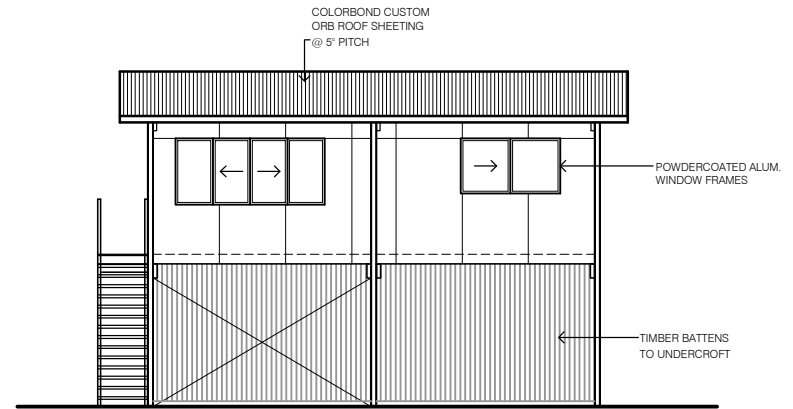

○ **LEFT ELEVATION**

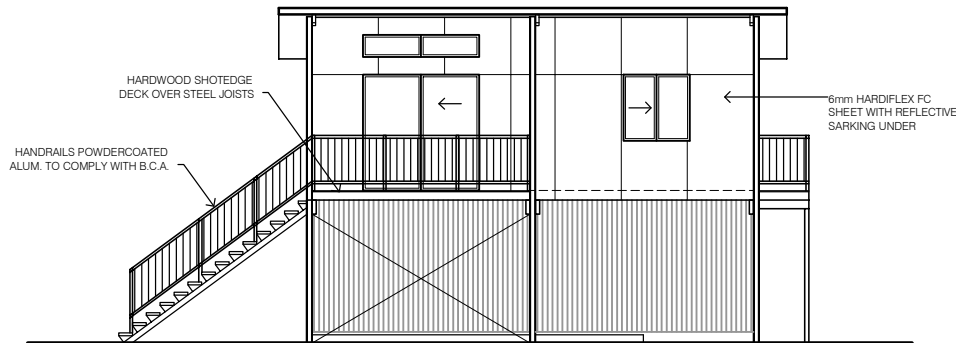

○ **RIGHT ELEVATION**

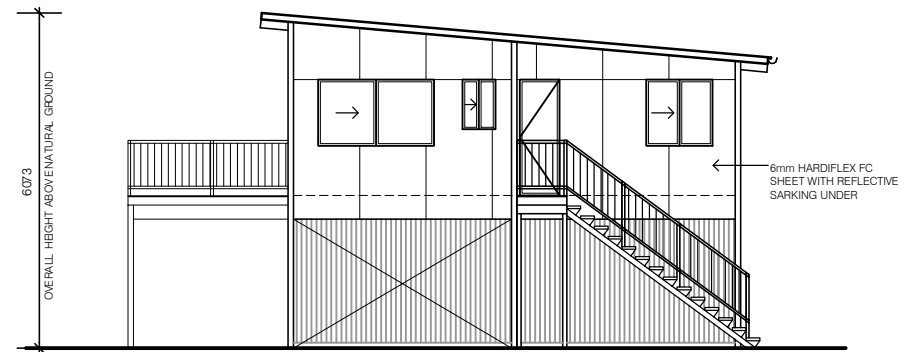

○ **REAR ELEVATION**

No.	Revision/Issue	Date


**Ezy Homes Aust. Pty Ltd**  
 A/T/F EZY HOMES UNIT TRUST  
 P.O. Box 175 Beenleigh QLD, 4207  
 Ph: 3807 0937 Fax: 3382 6339  
 Lic No.: 1041791 ABN: 37 571 717 674  
 www.ezyhomes.com.au

Builder

Client

Project  
"PACIFIC 64"

Description  
ELEVATIONS

Job No.  
 Drawn by  
 Date  
 Scale 1:100 A3  
 Sheet **3**